




- Department Legend
- BUILDING SUPPORT
 - CORRIDOR
 - EM
 - FIRE ADMIN
 - FIRE EQUIPMENT & SUPPORT
 - FIRE OFFICE & LIVING AREAS
 - LOBBY
 - SHARED PUBLIC SPACES
 - STAFF SUPPORT

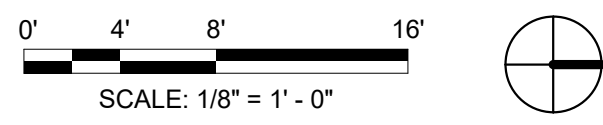


CITY OF GROVE
OVERALL FLOOR PLAN - FIRE DEPARTMENT

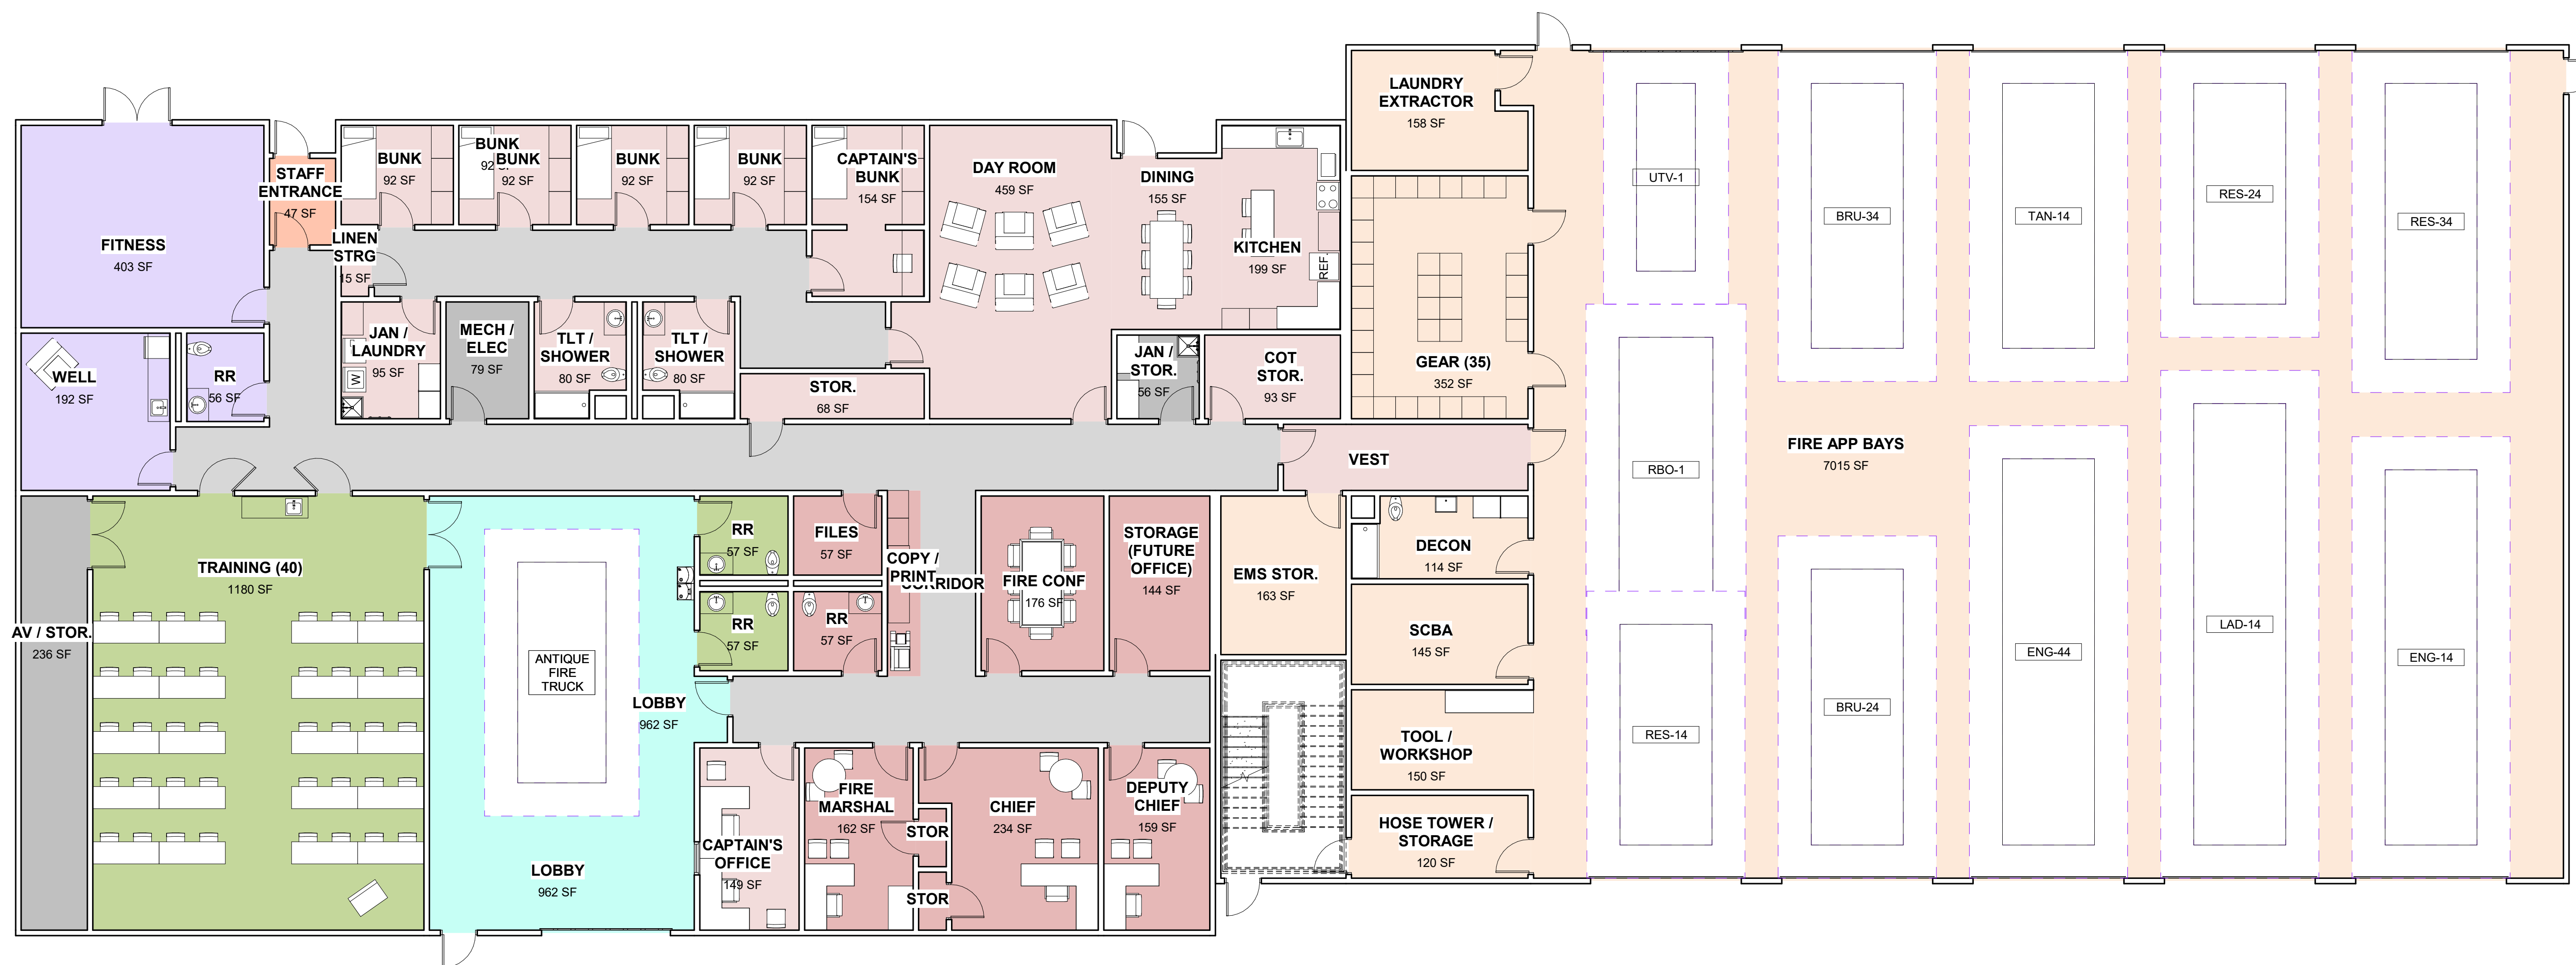

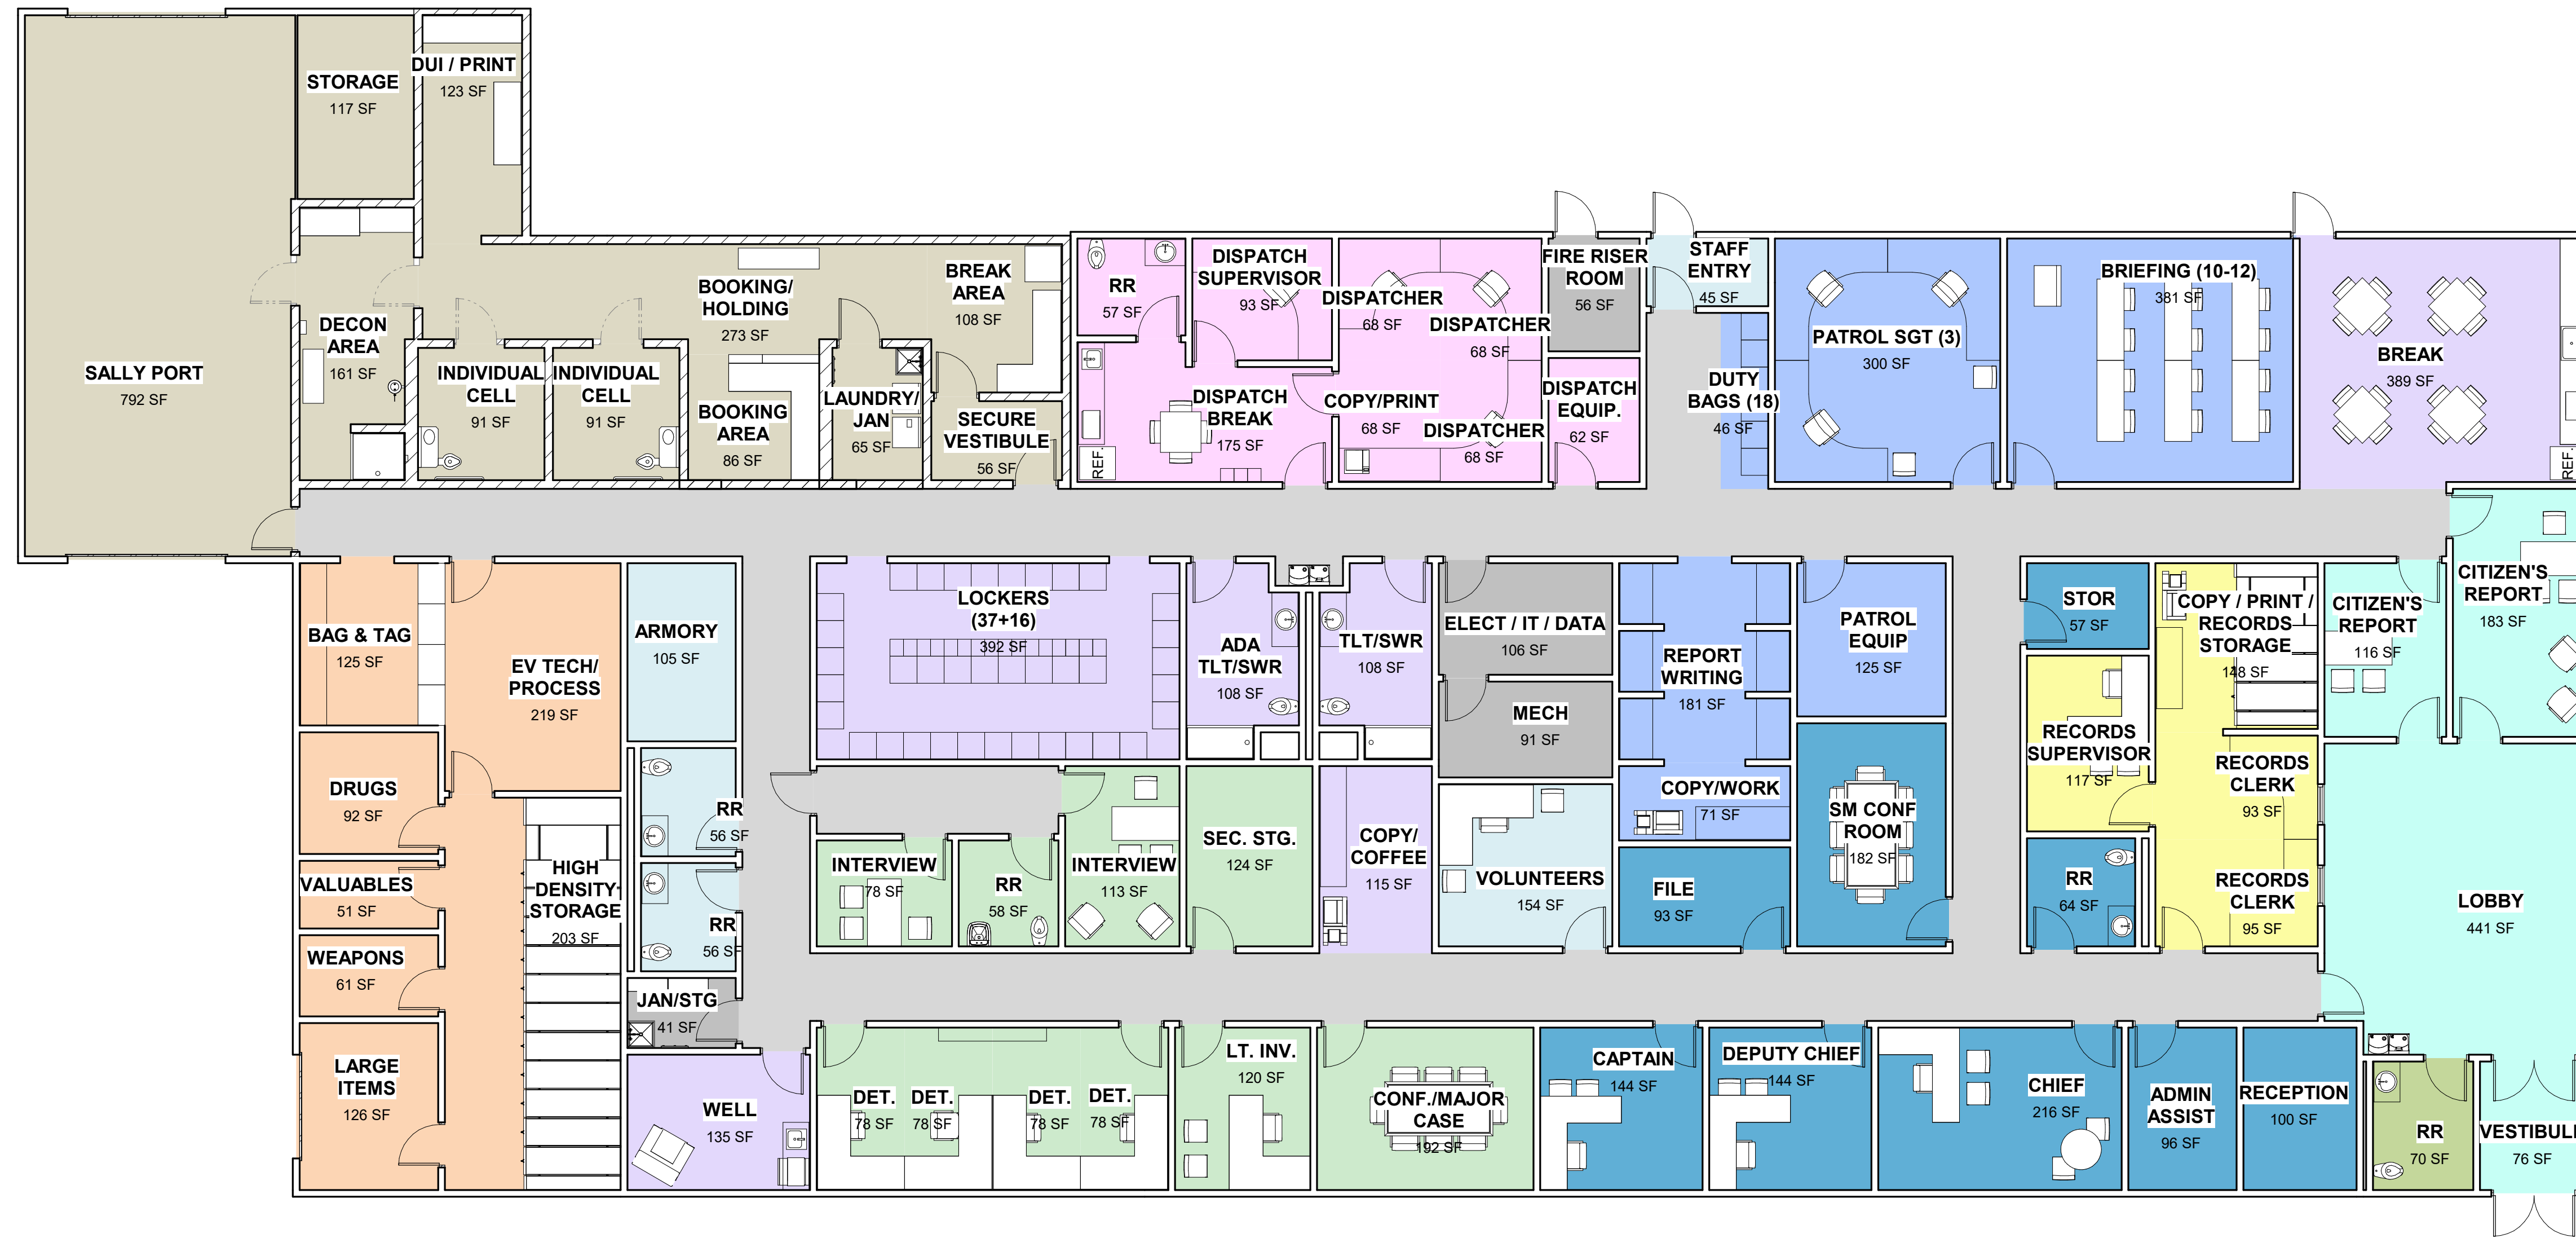

- Department Legend
- BUILDING SUPPORT
 - CORRIDOR
 - DETENTION
 - DISPATCH
 - INVESTIGATIONS
 - LOBBY
 - OPERATIONS
 - POLICE ADMIN
 - POLICE SUPPORT
 - PROPERTY & EVIDENCE
 - RECORDS
 - SHARED PUBLIC SPACES
 - STAFF SUPPORT

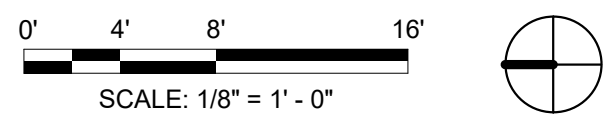

CITY OF GROVE
OVERALL FLOOR PLAN - POLICE DEPARTMENT

